
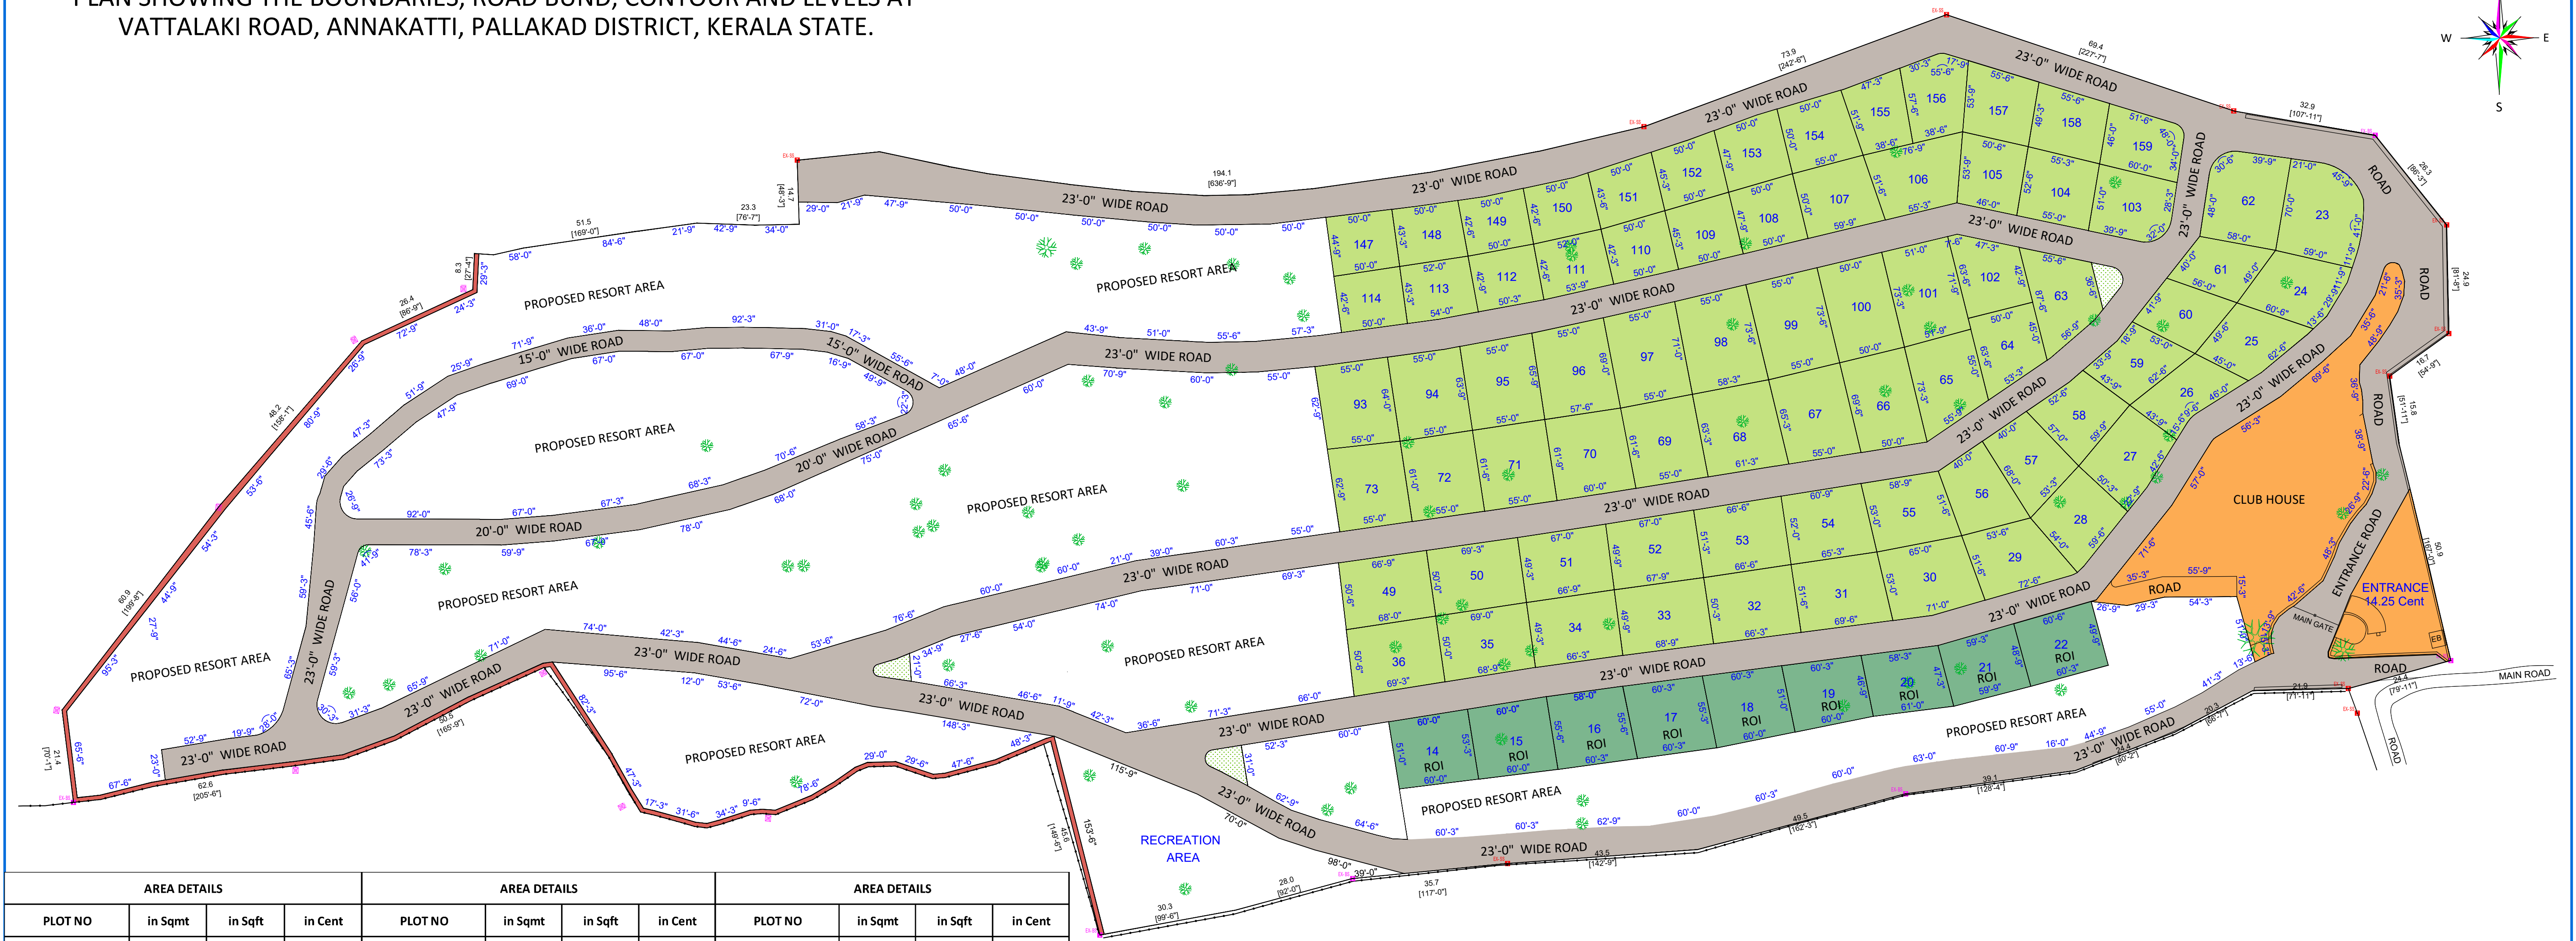


PLAN SHOWING THE BOUNDARIES, ROAD BUND, CONTOUR AND LEVELS AT
VATTALAKI ROAD, ANNAKATTI, PALLAKAD DISTRICT, KERALA STATE.

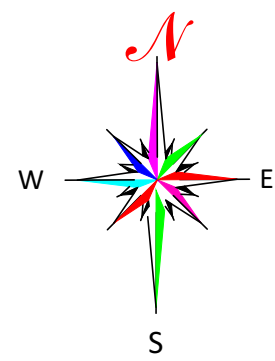

AREA DETAILS				AREA DETAILS				AREA DETAILS			
PLOT NO	in Sqmt	in Sqft	in Cent	PLOT NO	in Sqmt	in Sqft	in Cent	PLOT NO	in Sqmt	in Sqft	in Cent
14 (ROI)	291	3132	7.19	51	308	3315	7.61	95	331	3563	8.18
15 (ROI)	303	3261	7.49	52	316	3401	7.81	96	352	3789	8.70
16 (ROI)	305	3283	7.54	53	319	3434	7.88	97	357	3843	8.82
17 (ROI)	309	3326	7.64	54	306	3294	7.56	98	380	4090	9.39
18 (ROI)	296	3186	7.31	55	298	3208	7.36	99	375	4036	9.27
19 (ROI)	272	2928	6.72	56	254	2734	6.28	100	341	3670	8.43
20 (ROI)	259	2788	6.40	57	267	2874	6.60	101	346	3724	8.55
21 (ROI)	265	2852	6.55	58	256	2756	6.33	102	253	2723	6.25
22 (ROI)	277	2982	6.84	59	239	2573	5.91	103	271	2917	6.70
23	382	4112	9.44	60	221	2379	5.46	104	264	2842	6.52
24	284	3057	7.02	61	217	2336	5.36	105	237	2551	5.86
25	254	2734	6.28	62	366	3940	9.04	106	314	3380	7.76
26	236	2540	5.83	63	293	3154	7.24	107	270	2906	6.67
27	277	2982	6.84	64	252	2713	6.23	108	227	2443	5.61
28	273	2939	6.75	65	309	3326	7.64	109	215	2314	5.31
29	296	3186	7.31	66	332	3574	8.20	110	203	2185	5.02
30	337	3627	8.33	67	343	3692	8.48	111	208	2239	5.14
31	326	3509	8.06	68	356	3832	8.80	112	198	2131	4.89
32	314	3380	7.76	69	318	3423	7.86	113	213	2293	5.26
33	317	3412	7.83	70	337	3627	8.33	114	200	2153	4.94
34	306	3294	7.56	71	315	3391	7.78	147	205	2207	5.07
35	317	3412	7.83	72	313	3369	7.73	148	203	2185	5.02
36	320	3444	7.91	73	316	3401	7.81	149	196	2110	4.84
49	314	3380	7.76	93	324	3488	8.01	150	202	2174	4.99
50	318	3423	7.86	94	325	3498	8.03	151	205	2207	5.07

AREA DETAILS			
PLOT NO	in Sqmt	in Sqft	in Cent
152	213	2293	5.26
153	228	2454	5.63
154	247	2659	6.10
155	215	2314	5.31
156	249	2680	6.15
157	250	2691	6.18
158	243	2616	6.00
159	243	2616	6.00
TOTAL PLOT AREA	23402	251897	578.26

LEGEND:-

BOUNDARY LINE

FENCING LINE

EX-BS

BOUNDARY STONE

EX-SS

SURVEY STONE

=====

ROAD

BUND LINE

TREE

PREPARED BY :-

G. VASANTH

Corporation Approved LBS/ Regd. Engg

VJ

CADASTRAL SURVEYORS

Coimbatore-641001.

cadastralsurveyors@gmail.com

Mbl:+91 96777 40003, +91 89035 12240

REF: VJCS/131/2025 Date : 12.01.2026